


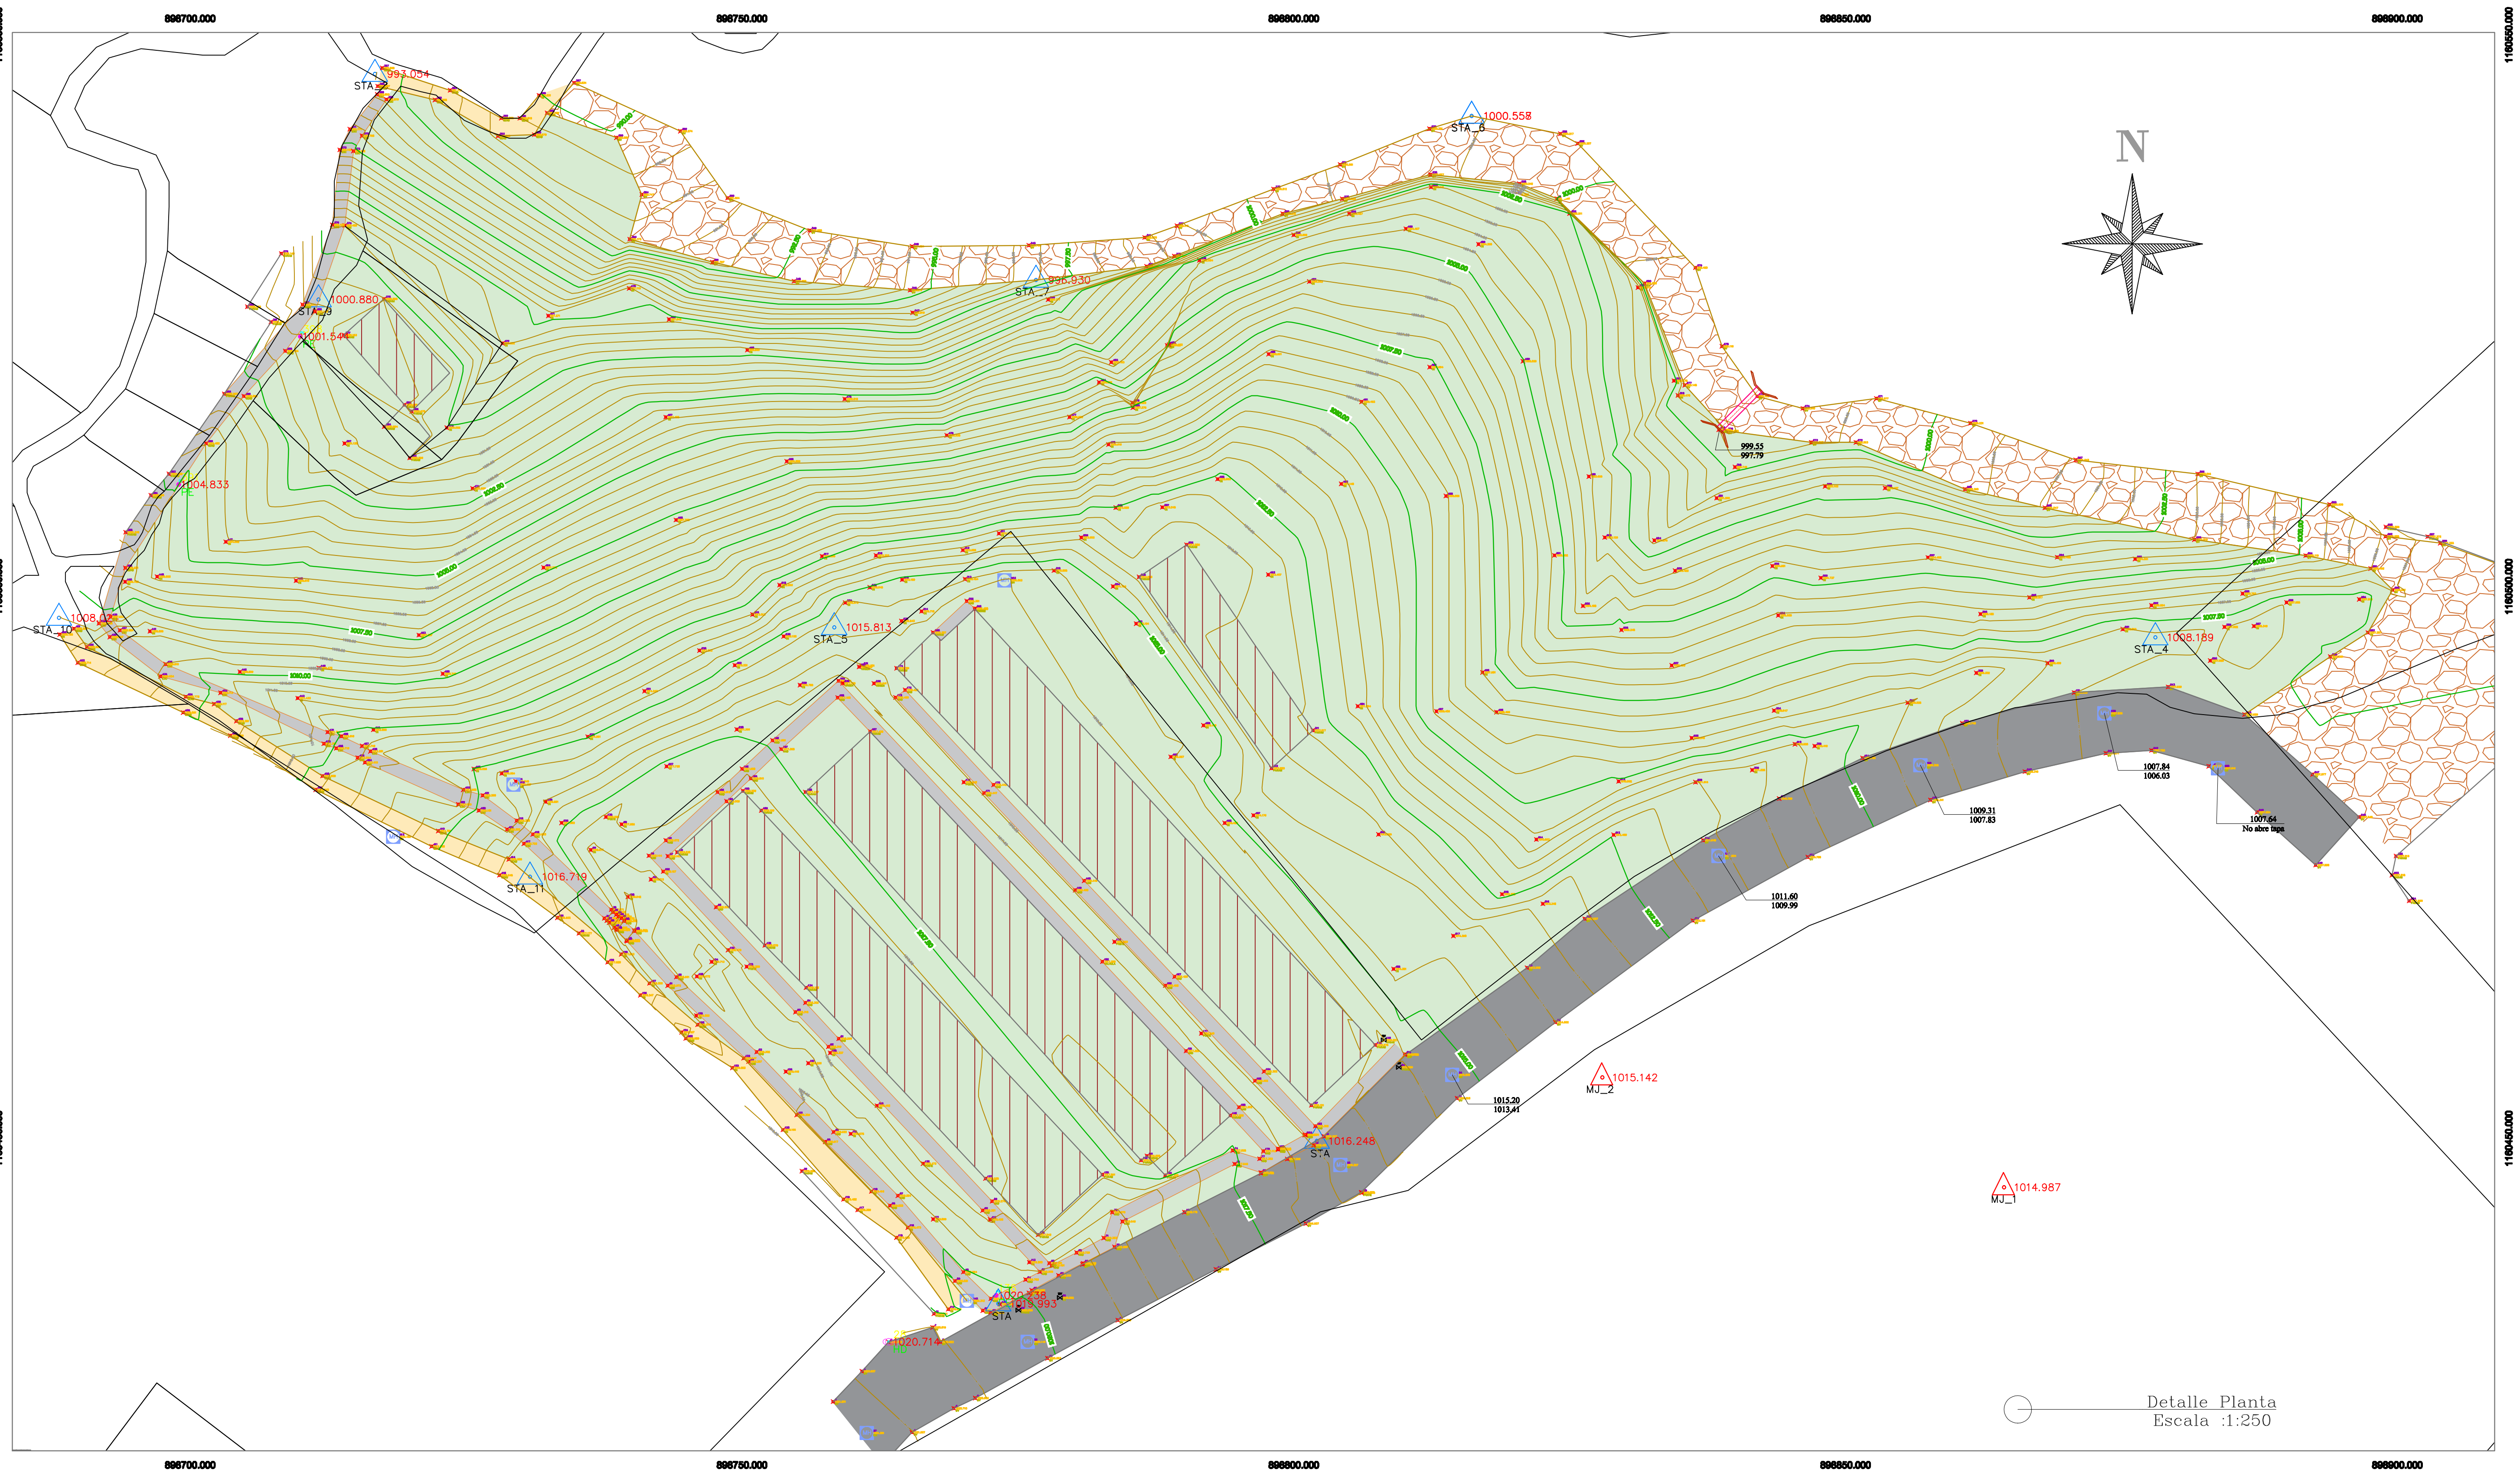

Detalle Planta
Escala 1:250

LOCALIZACIÓN DE DELTAS				
PUNTO	NORTE	ESTE	ELEVACION	DESCRIPCION
85	1160455.47	898827.93	1015.14	MJ_2
314	1160445.52	898864.33	1014.99	MJ_1